



DEPARTMENT OF PLANNING  
P. O. Box 628  
COVINGTON, LA 70434  
PHONE: (985) 898-2529  
FAX: (985) 898-3003  
e-mail: [planning@stp.gov](mailto:planning@stp.gov)

Kevin Davis  
Parish President

*Appeal #2*

**THE PETITIONER OR ANY AGGRIEVED PERSON HAS TEN (10) DAYS TO APPEAL THE DECISION OF THE ZONING COMMISSION. APPEALS MUST BE FILED WITH THE ST. TAMMANY PARISH DEPARTMENT OF PLANNING. A COPY OF THE APPEAL REQUEST IS PROVIDED BELOW.**

**APPEAL REQUEST**

DATE: 6/5/08  
CP08-06-094 - Use: **Mobile Home**  
Zoning: SA (Suburban Agricultural) District  
Use Size: 1,152 sq.ft.  
Petitioner: Jacqueline Batiste  
Owner: Jacqueline Batiste  
Location: Property located on the northeast corner of Railroad Avenue & 15th Street, being lots 5 & 6, Square 6, Morgan Subdivision, S27, T8S, R14E, Ward 9, District 6  
Council District: 6

**We are hereby appealing to the St. Tammany Parish Council at its next appropriate regular scheduled meeting on the above referenced matter of an adverse decision of the St. Tammany Parish Zoning Commission.**

This letter shall serve as official notice to put the above referenced matter on the Parish Council agenda.

Sincerely,

PLEASE PRINT NAME, MAILING ADDRESS AND PHONE NUMBER BELOW  
SIGNATURE

Jacqueline Batiste  
(SIGNATURE)


37011 15th St  
Slidell LA, 70460

PHONE #: (895) 781-1756 - (895) 710 6289




CASE NO.:  
PETITIONER:  
OWNER:  
PROPOSED USE:  
PREVIOUS/CURRENT USE:  
SQ. FT. OF USE:  
GROSS AREA LOT SIZE:  
ZONING CLASSIFICATION:  
LOCATION:

CP08-06-094  
Jacqueline Batiste  
Jacqueline Batiste  
Mobile Home  
Vacant  
1,152 sq.ft.  
5,000 sq.ft.  
SA (Suburban Agricultural) District  
Parcel is located on the east side of Railroad Avenue between 15th and 16th Streets, being Lots 5 and 6, Square 6, Morgan Subdivision; S27, T8S, R14E; Ward 9, District 6

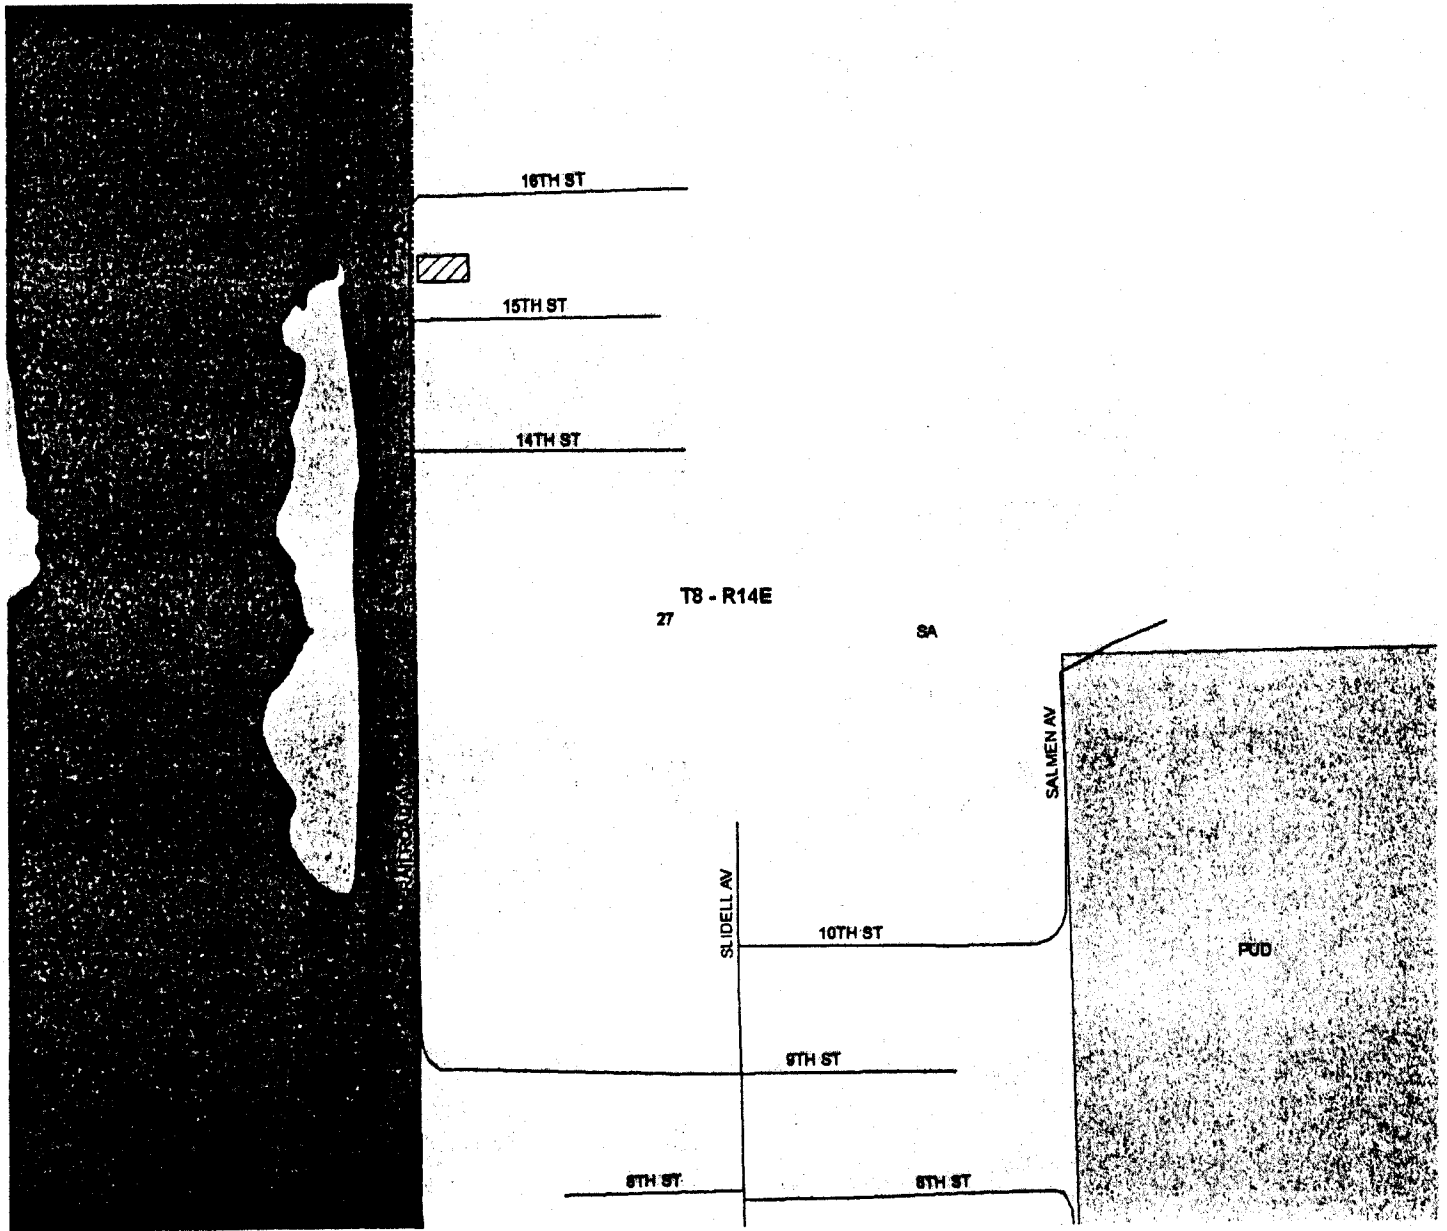

CP08-06-094

Railroad Ave.

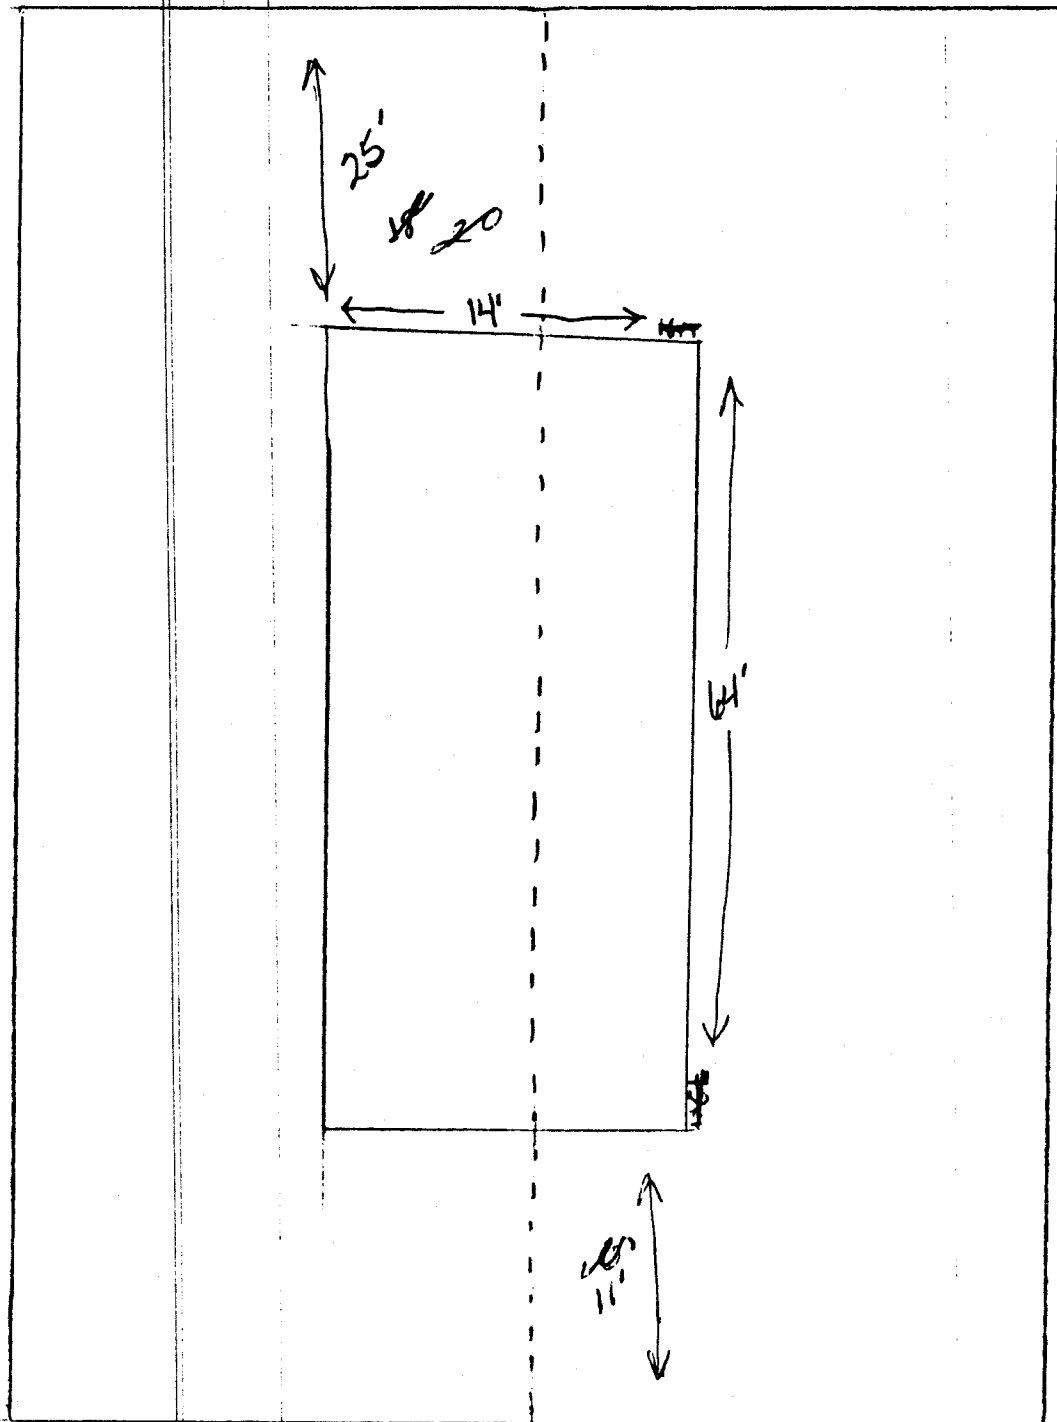












Lot 5

25'

Lot 6

25'

100'

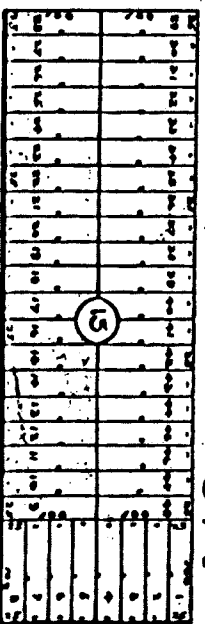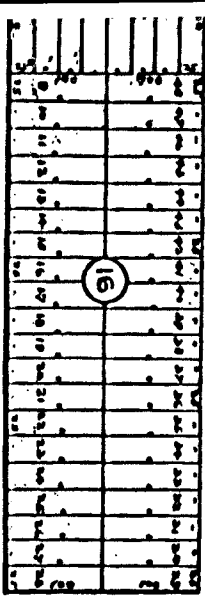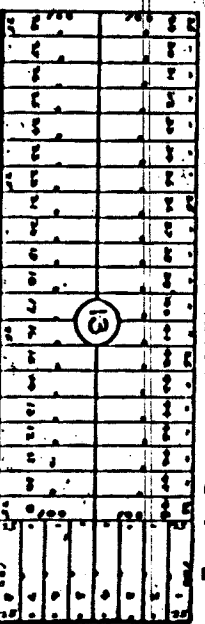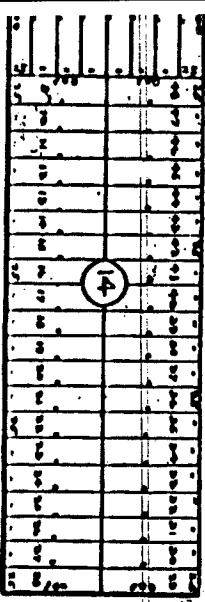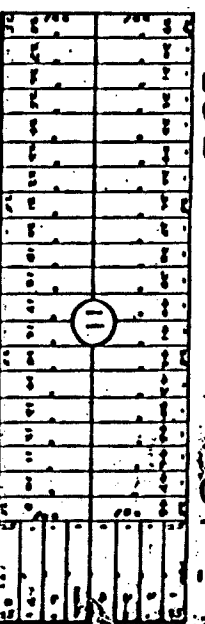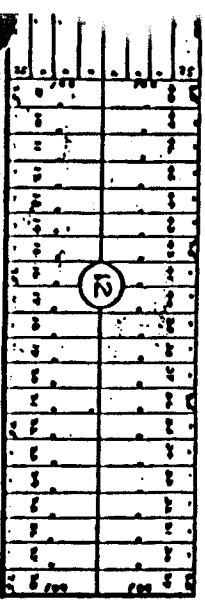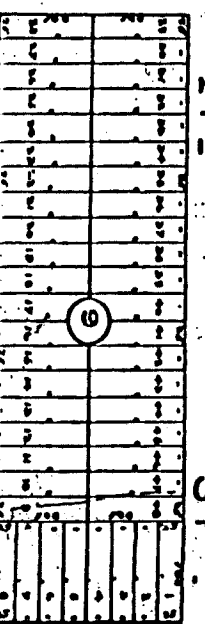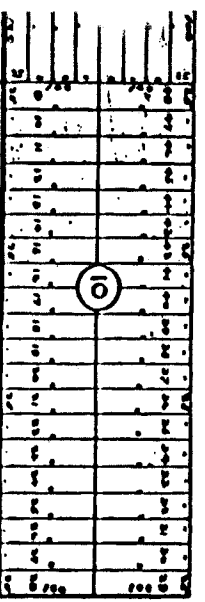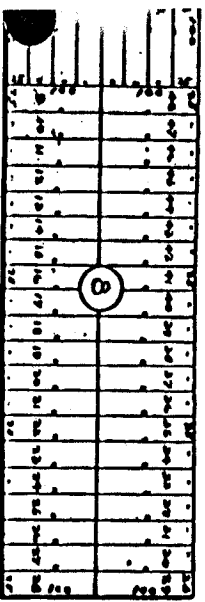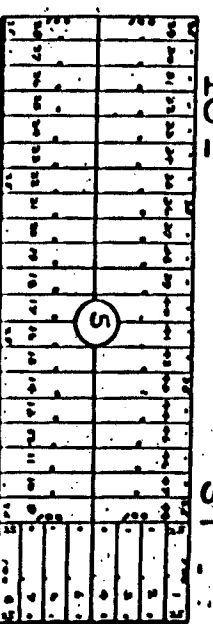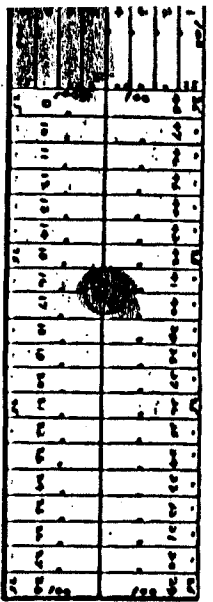

16TH

ST

15TH

ST

14TH

ST

13TH

ST

12TH

ST

11TH

ST

10TH

ST

2/28/00-294

# MORGAN SUE

## NORTH SLID

### SURVEYED BY HOW

### PARISH SURV

### SCALE 1 INCH = 100 FEET

## BLYTHE CO.

### 902, 604 & 606 UNION ST.

KEY MAP  
SHOWING  
LOCATION OF  
MORGAN  
SUBDIVISION

MORGAN  
SUBDIVISION