

ST. TAMMANY PARISH COUNCIL

ORDINANCE

ORDINANCE CALENDAR NO: 6555

ORDINANCE COUNCIL SERIES NO: _____

COUNCIL SPONSOR: LORINO/COOPER

PROVIDED BY: PLANNING DEVELOPMENT

INTRODUCED BY: MR. CANULETTE

SECONDED BY: MS. TANNER

ON THE 3 DAY OF DECEMBER , 2020

AN ORDINANCE TO OFFICIALLY NAME THE GRAVEL DRIVE IDENTIFIED ON THE ATTACHED SURVEY TO GODS COUNTRY ROAD. (WARD 6 DISTRICT 6)

WHEREAS, a petition has been submitted to the Department of Planning & Development and forwarded to the Parish 911 Communications District signed by at least 50 percent plus one of the property owners owning or fronting the private Gravel Drive has been submitted; and

WHEREAS, the St. Tammany Parish 911 Communications District has received, reviewed and approved the Road Name Request Form for the unnamed private Gravel Drive. Pending Approved Name: Gods Country Road, Nearest Cross-street: John Keller Road, Pearl River, LA 70452. Since future structures will be addressed off the newly name private Gravel Drive; the drive will be added to the 911 Database and to the 911 Dispatch Map.

THE PARISH OF ST. TAMMANY HEREBY ORDAINS: that St. Tammany Parish Government officially name the private Gravel Drive shown on the attached survey as Gods Country Road.

REPEAL: All ordinances or parts of Ordinances in conflict herewith are hereby repealed.

SEVERABILITY: If any provision of this Ordinance shall be held to be invalid, such invalidity shall not affect other provisions herein which can be given effect without the invalid provision and to this end the provisions of this Ordinance are hereby declared to be severable.

EFFECTIVE DATE: This Ordinance shall become effective fifteen (15) days after adoption.

MOVED FOR ADOPTION BY: _____ SECONDED BY: _____

WHEREUPON THIS ORDINANCE WAS SUBMITTED TO A VOTE AND RESULTED IN THE FOLLOWING:

YEAS: _____

NAYS: _____

ABSTAIN: _____

ABSENT: _____

THIS ORDINANCE WAS DECLARED DULY ADOPTED AT A REGULAR MEETING OF THE PARISH COUNCIL ON THE 7 DAY OF JANUARY , 2021 ; AND BECOMES ORDINANCE COUNCIL SERIES NO _____.

MICHAEL R. LORINO, JR. , COUNCIL CHAIRMAN

ATTEST:

KATRINA L. BUCKLEY, COUNCIL CLERK

MICHAEL B. COOPER, PARISH PRESIDENT

Published Introduction: NOVEMBER 25 , 2020

Published Adoption: _____, 2020

Delivered to Parish President: _____, 2020 at _____

Returned to Council Clerk: _____, 2020 at _____



St. Tammany Parish Communications District

28911 Krentel Road
Lacombe, LA 70445
Phone: (985) 898-4911 Fax: (985) 898-4974
Email: address@stp911.org

REQUEST TO APPROVE ROAD NAME

Date: 10/12/20

Proposed Road Name: GODS COUNTRY RD

Submitted by:

Name: Helen Lambert

Phone: 985-898-2529

Email: hlambert@stpgov.org

- STP Planning and Development Department
- STP Department of Public Works
- Developer (for subdivisions which have not received Final Plat Approval)
- STP Communications District No. 1
- Municipality _____

Disclaimer: This approval form only states that the proposed Road Name does not cause any duplication errors, could not potentially cause a delay in 911 call-taking, and meets the criteria for an appropriate Road Name for use within St. Tammany Parish. This approval form is valid for 60 days after date of approval.

Reviewed by the STP Communications District No. 1

- The STP Communications District No. 1 has no objection to this request.
- The STP Communications District No. 1 objects to this request for the following reasons:

Signed: Rodney Hart Date: 10/13/2020
Rodney Hart, Director

For Office Use Only:

St. Tammany Parish/City Government:

- Parish/City Ordinance _____
- Attached Survey
- (if applicable), list of all property owners with contact information

911 Office:

<input type="checkbox"/> VOID	Date: _____	<input type="checkbox"/> Map	<input type="checkbox"/> USPS
<input type="checkbox"/> Completed	Date: _____	<input type="checkbox"/> MSAG	<input type="checkbox"/> Readdressing

Helen Lambert

From: Nathan Fleming <natestrucking84@yahoo.com>
Sent: Monday, October 19, 2020 3:32 PM
To: Helen Lambert
Subject: Re: street name process

Mrs. Lambert,

I would prefer the following street name: God's Country Rd.

Thank you,

Nathan

On Wednesday, October 14, 2020, 4:39:29 PM CDT, Helen Lambert <hlambert@stpgov.org> wrote:

Please note that the names listed below have been approved by 911, please submit a letter indicating the one you would prefer.

Thanks

Helen

From: Nathan Fleming <natestrucking84@yahoo.com>
Sent: Monday, October 05, 2020 3:38 PM
To: Helen Lambert <hlambert@stpgov.org>
Subject: Re: street name process


Mrs. Lambert,

Requesting three road names for 911 addressing:

1. God's Country Rd.

2. Rowdy Rd.

3. White Lightning Rd.

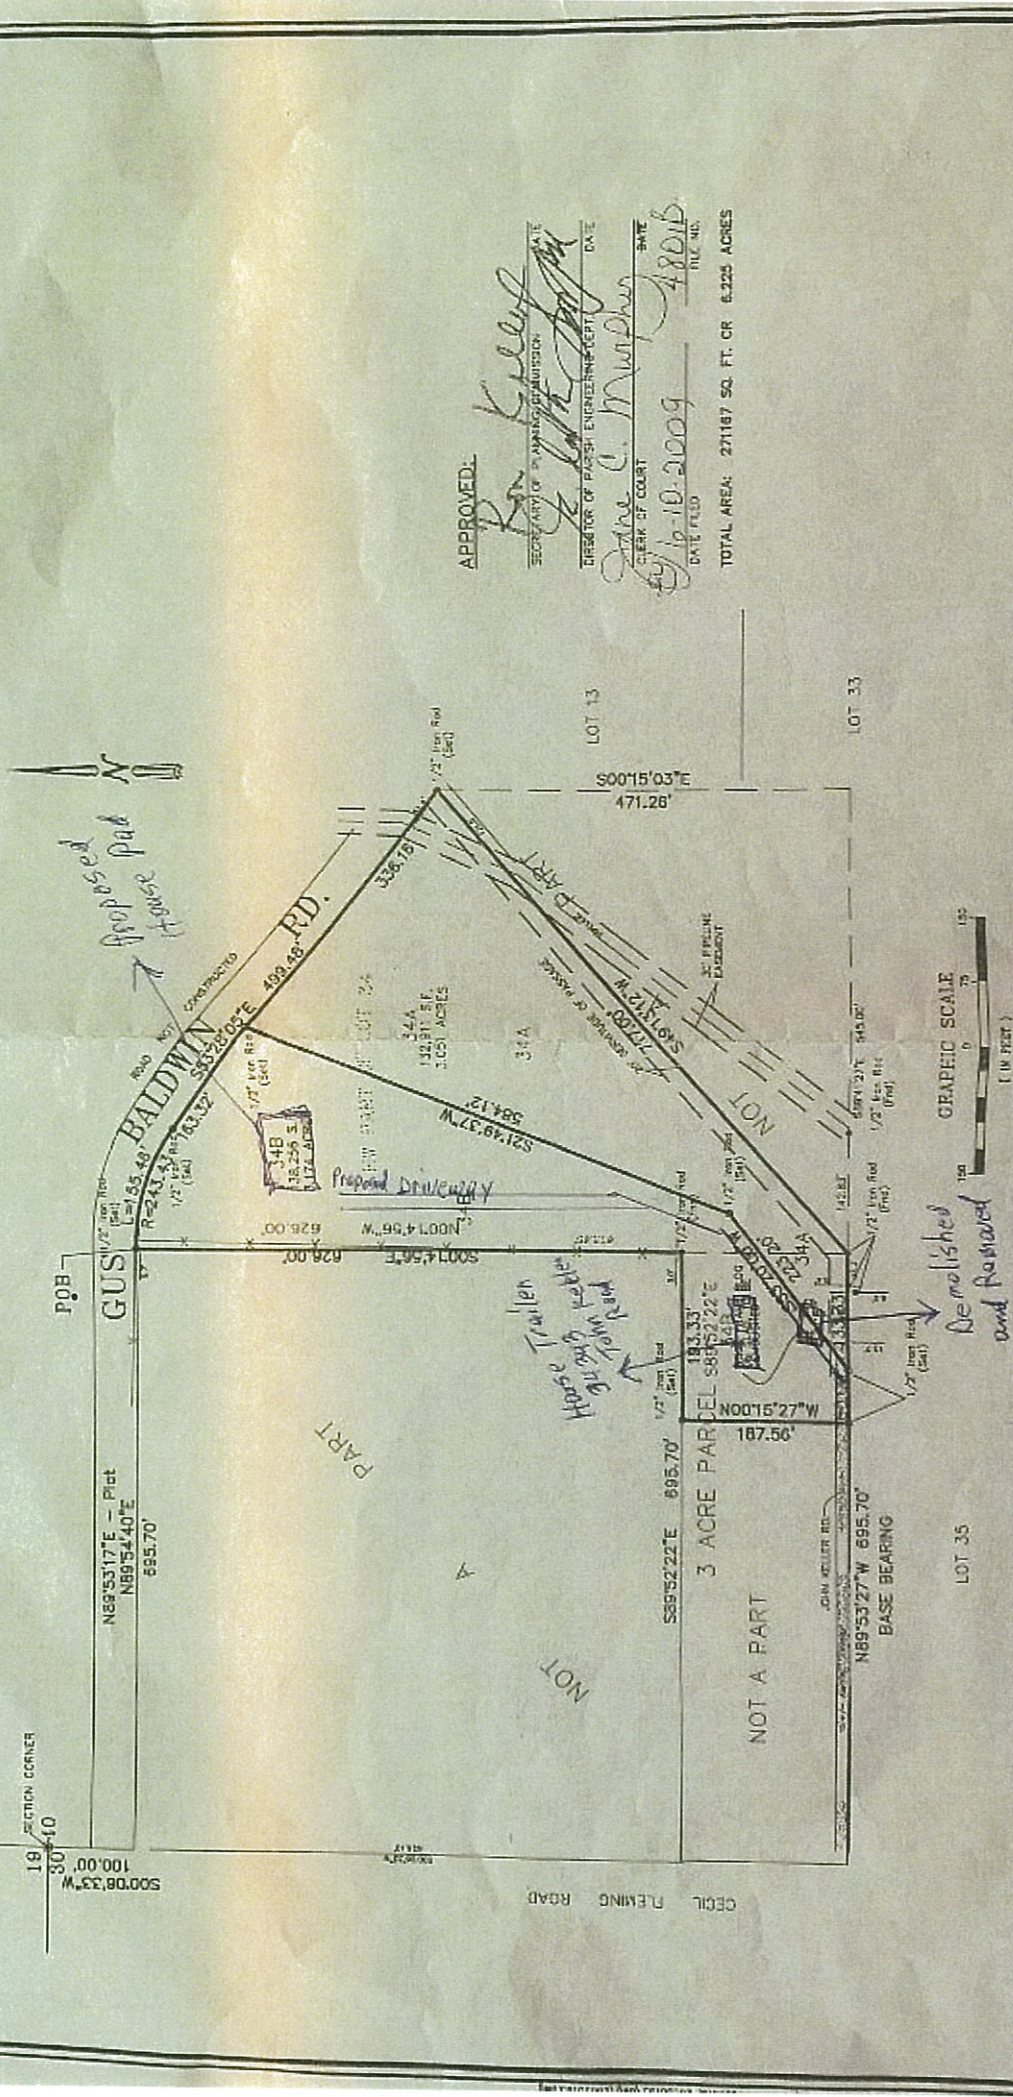

APPROVED: *Don Green*
 SECRETARY OF PARISH ENGINEERING DIVISION
 DATE: _____

APPROVED: *John C. Murphy*
 DIRECTOR OF PARISH ENGINEERING DIVISION
 DATE: _____

CHECK OF COURT: _____
 DATE FILED: 10-10-2009
 FILE NO.: 48015

TOTAL AREA: 27187 SQ. FT. OR 6.225 ACRES



J.V. Burkes & Associates, Inc.
 ENGINEERING • ENVIRONMENTAL SURVEYING

1905 St. Louis Hwy.
 Slidell, Louisiana 70458
 E-mail: JVBurkes@jvburkes.com

Phone: 985-649-0075 Fax: 985-649-0154
 Mississippi: Phone: 228-435-5800

RESUB. OF THE NW PART OF LOT 34, WILDWOOD FARMS & A PORTION OF A 3.0 AC. TRACT, INTO LOTS 34A & 34B, ALL LOCATED IN THE EVANS CREEK COMMUNITY IN SECTION 40, T-6-S, R-14-E, ST. TAMMANY PARISH, LOUISIANA

NATHAN FLEMING

Destination of this plat is to be used for the purpose of subdividing the above described land into lots and for the purpose of recording the same. It is the responsibility of the applicant to ascertain that the destination of this plat is in accordance with the Louisiana Minimum Standards for Property & Surveying. Bearings are based on record bearings unless noted otherwise.

I certify that this plat does represent an actual survey and that I have the best of my knowledge of the facts and circumstances shown. Encumbrances shown hereon are not necessary assurances. Encumbrances of record as shown on this plat or in this policy will be added herein upon request, as surveyor has not performed any title search or abstract.

I have contacted the Flood Insurance Rate Maps and found this property is located in a Special Flood Hazard Area.

FIRMAL: 225305 0210 3
 DATE: 3/10/09
 ZONE: C
 S.F.E.: NA

* Verify prior to construction with local governing agency.

SCALE:	1" = 150'
DATE:	3/10/09
DRAWN BY:	BC
CHECKED BY:	JDL
DWG. NO.:	20090193
SHEET	1 OF 1

Administrative Comments

An Ordinance to officially name the gravel Drive identified on the attached drawing as Gods Country Road.